



NOT TO SCALE

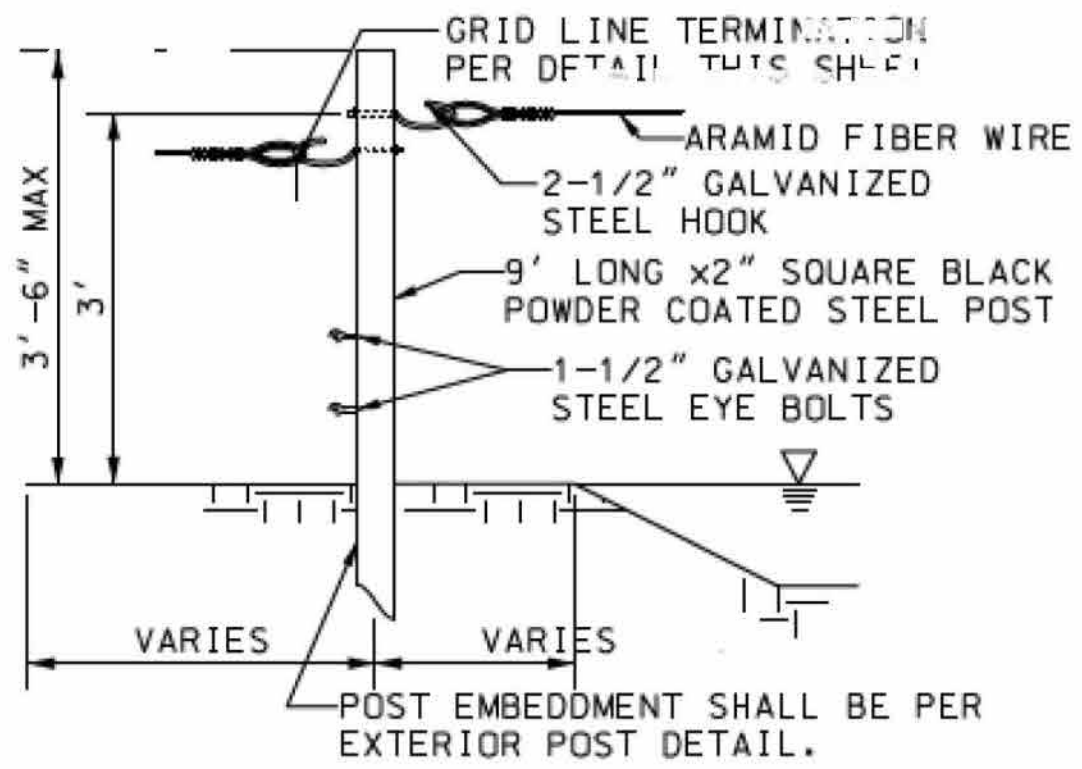


TYPICAL SECTION
NOT TO SCALE


EMB

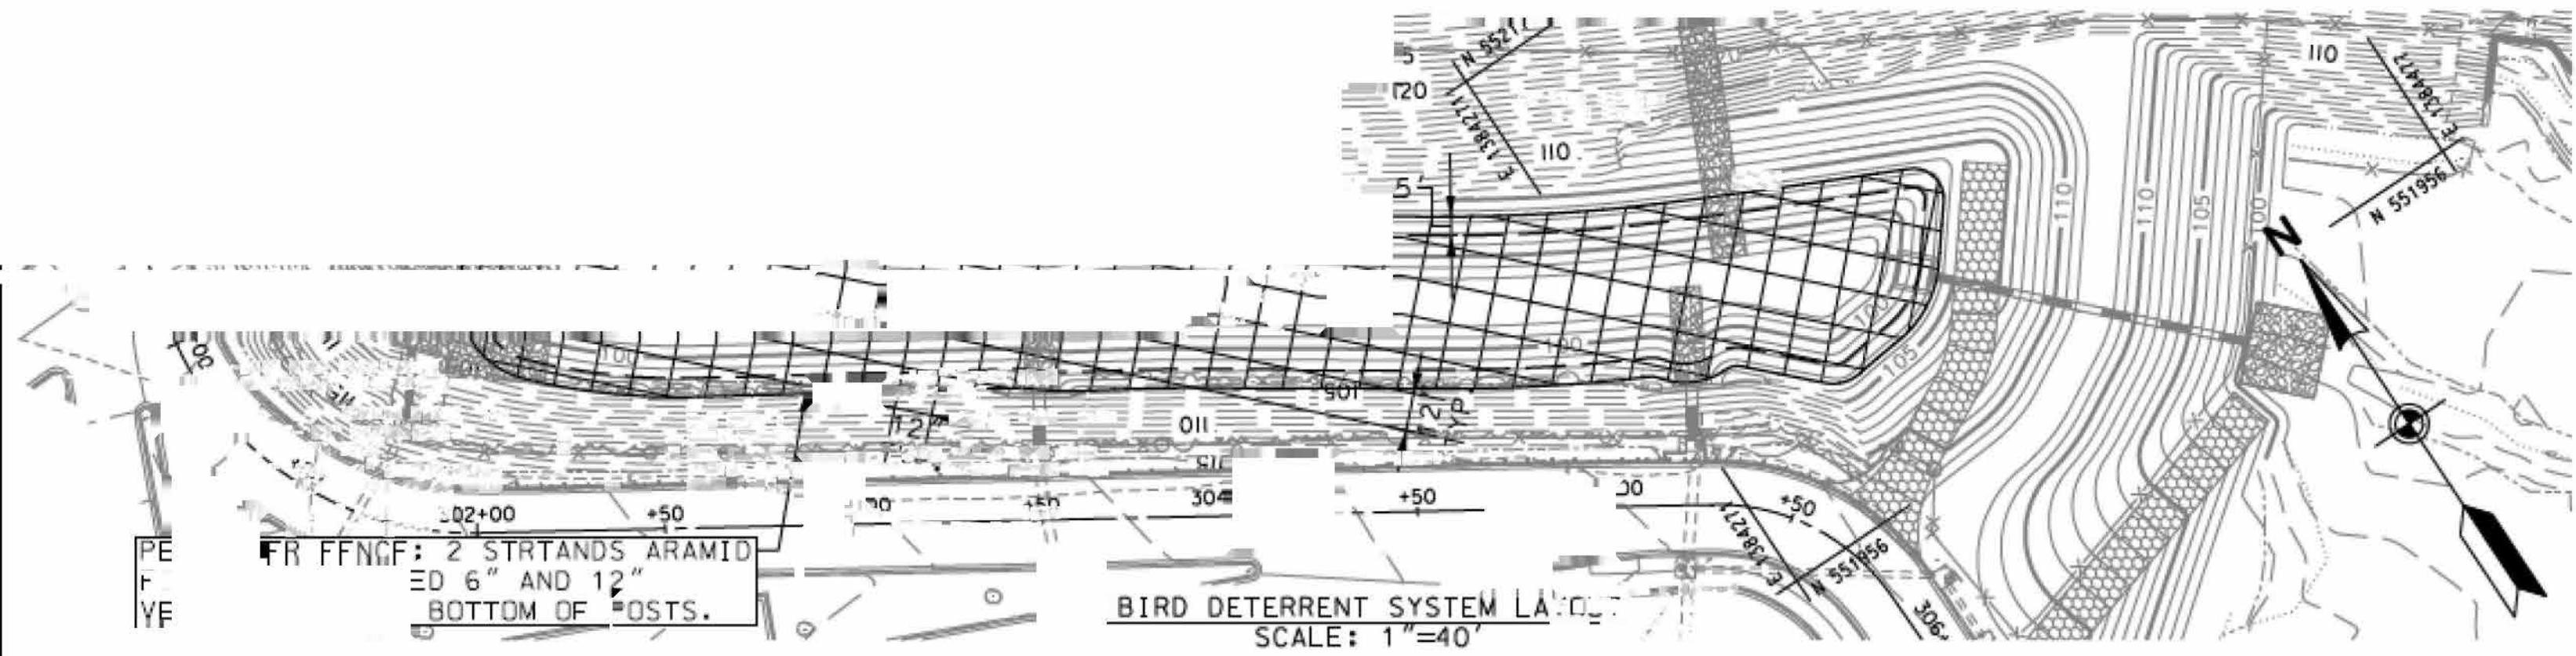

INTERIOR POST DETAIL
NOT TO SCALE

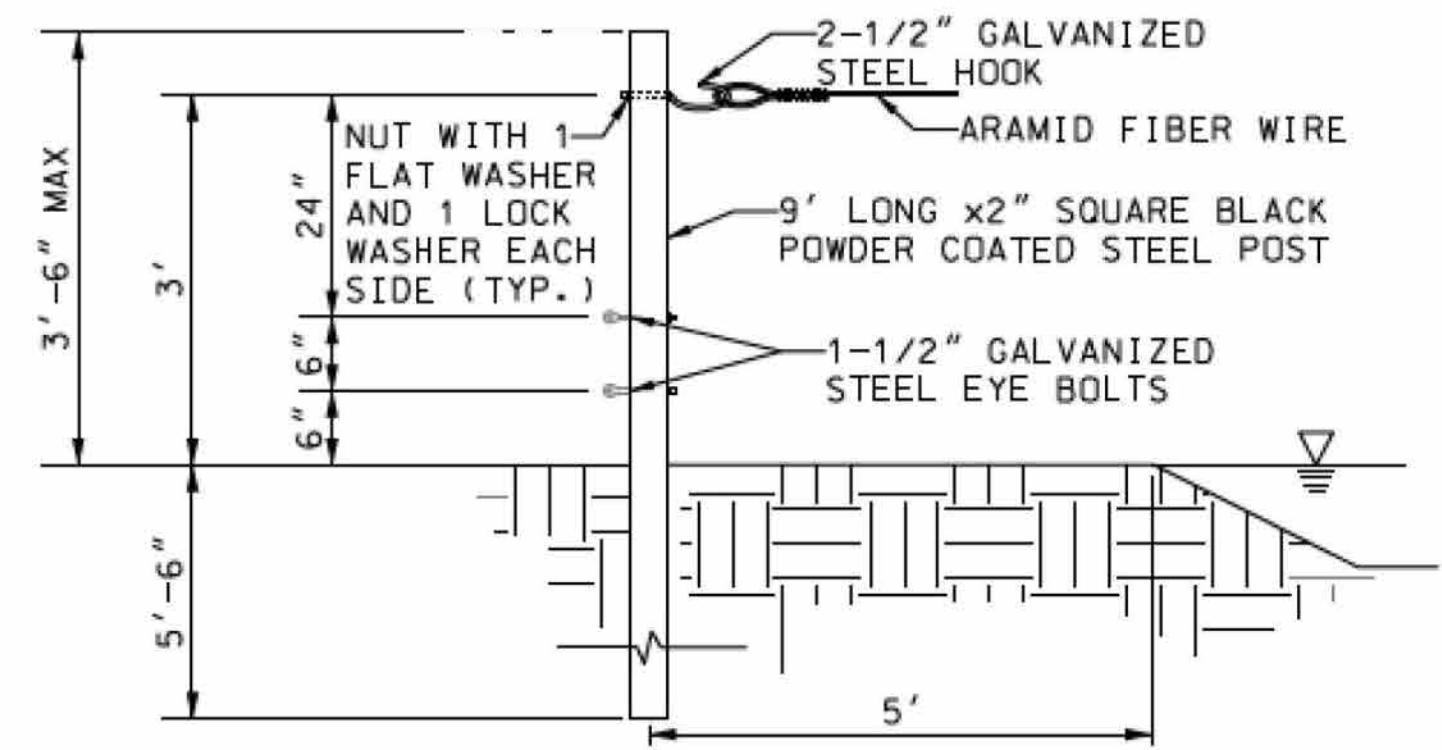

EXTERIOR POST DETAIL
NOT TO SCALE

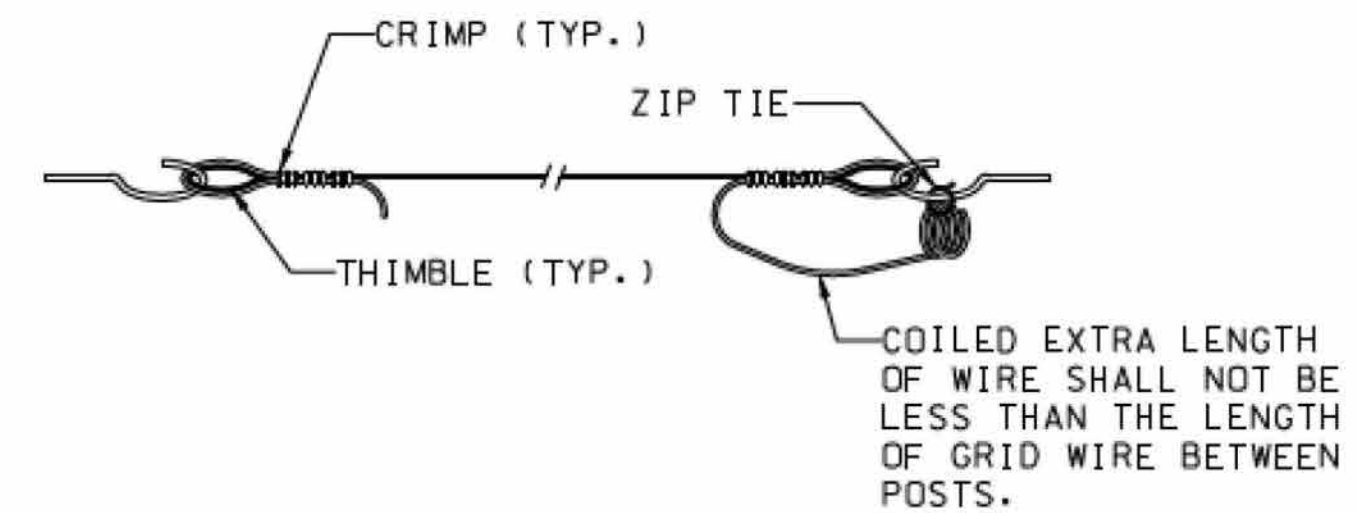

GRID LINE TERMINATION DETAIL
NOT TO SCALE

BIRD DETERRENT NETTING DETAIL

NOT TO SCALE