

S7 271601 TC Courtesy Phone Backboard Standard

271601

Courtesy Phone Backboard

Related Documents

The following related sections of the OT standards shall also be applicable to this section.

OT Engineer shall approve all product cut sheets prior to purchasing and installation by contractor. Reference S9 Approved Products.

S1 Approved Product Request
S1 Change Request
S1 Request for Variance
S1 Resource Allocation Permit
S2 Introduction
S3 SOP and Policy
S5 270000X Telecommunications Systems (Boiler Plate)
S7 270000-TC Common Work
S7 270100-TC Systems Cabling
S7 270553-TC Identification
S7 270555-TC OT Facility Warning Standard
S7 271116-TC Cabinets Racks Frame Enclosures
S7 271119-TC Termination Blocks and Patch Panels
S7 271313-TC Cable Splicing and Termination
S7 271519-TC Horizontal Cabling
S7 271543-TC Faceplates and Connectors
S7 271600-TC Telecommunications Station Equipment
S8 E911 PS ALI Standard
S9 Approved Products

NOTE:

The MAA purchased the existing Back Boards from

First American Services LLC.
43979 Airport View Drive
Hollywood, MD 20636
301 373-6110 ext. 125
301 373-5033 (Fax)
Bryson Kleeman
bkleeman@firstamericanservicesllc.com
Owner


S7 271601 TC Courtesy Phone Backboard Standard

Note 1: Contact OT Engineer if CAD copy is required.

Note 2: Refer to A04 for engraving detail

NOTE: Effective January 1, 2014 all new, or relocated courtesy phones shall use the FLUSH MOUNT option ONLY

Sheet A-01S Backboard with Surface Mount Phone

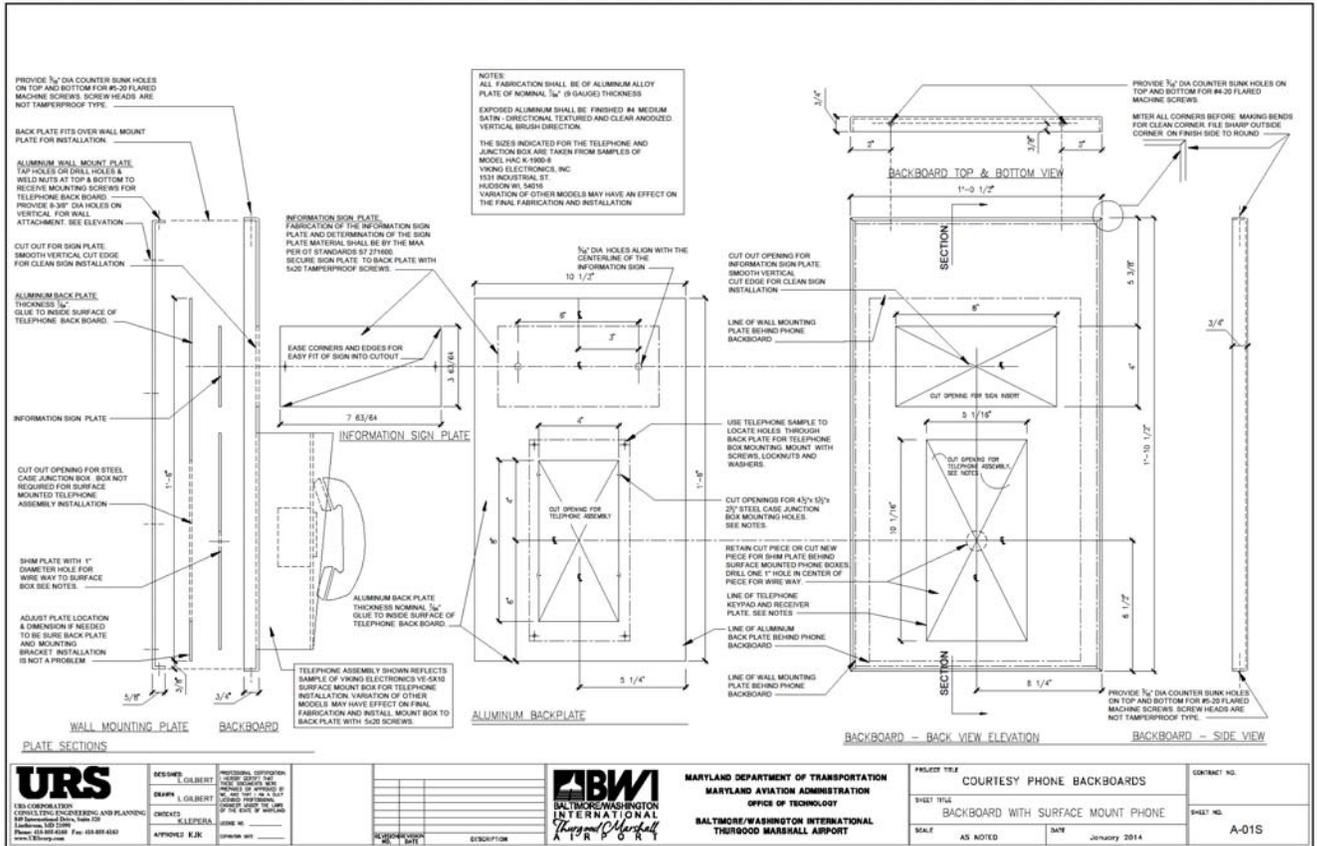

URS
 www.urscorp.com

DESIGNED: L. GILBERT
 DRAWN: L. GILBERT
 CHECKED: S. LEFERIA
 APPROVED: K. K. [Signature]

NO.	REVISION	DATE	DESCRIPTION

CBWI
 BALTIMORE/WASHINGTON
 INTERNATIONAL


MARYLAND DEPARTMENT OF TRANSPORTATION
 MARYLAND AVIATION ADMINISTRATION
 OFFICE OF TECHNOLOGY
 BALTIMORE/WASHINGTON INTERNATIONAL
 THURGOOD MARSHALL AIRPORT

PROJECT TITLE: COURTESY PHONE BACKBOARDS
 SHEET TITLE: BACKBOARD WITH SURFACE MOUNT PHONE
 SCALE: AS NOTED
 DATE: January 2014

CONTRACT NO.:
 SHEET NO.:
 A-01S

S7 271601 TC Courtesy Phone Backboard Standard

Sheet A-02-S Backboard Assembly- Surface Mount

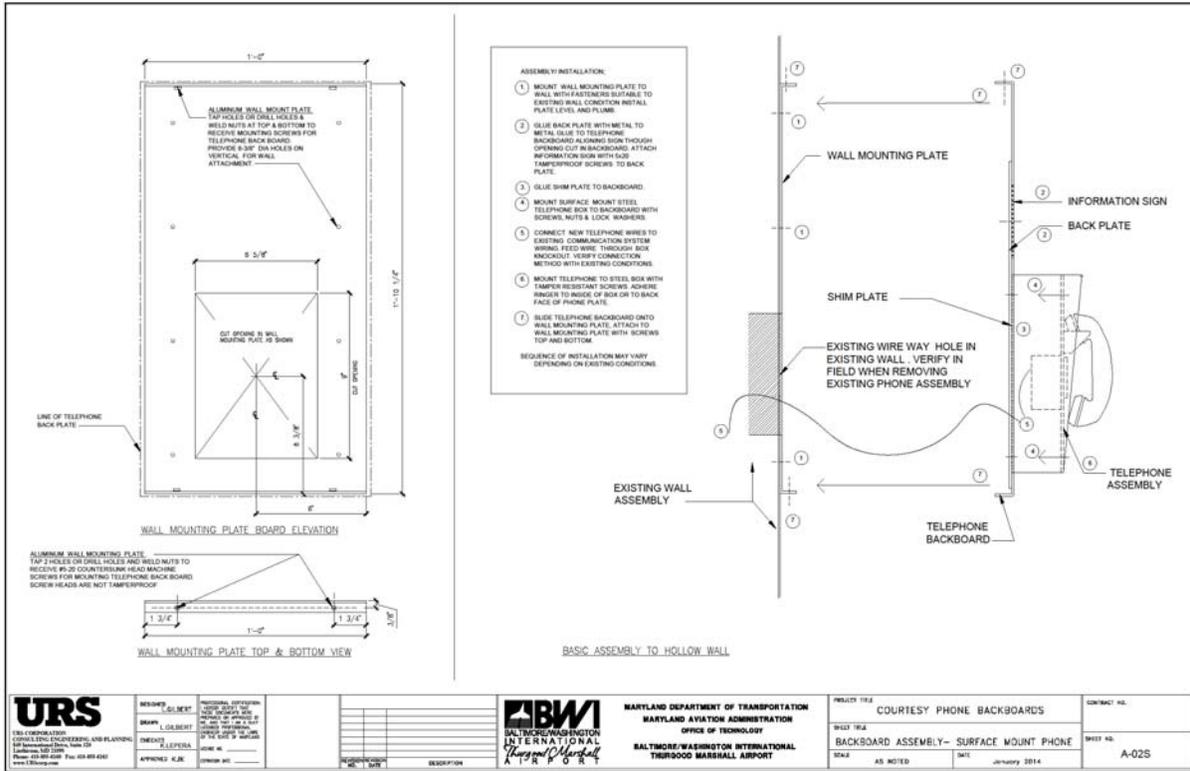

URS
 www.urscorp.com

DESIGNED BY: L. GILBERT
 DRAWN BY: L. GILBERT
 CHECKED BY: J. ZEPHERA
 APPROVED BY: K. J. K.

NO.	REV.	DESCRIPTION

CBW
 BALTIMORE/WASHINGTON
 INTERNATIONAL
 AIRPORT

MARYLAND DEPARTMENT OF TRANSPORTATION
 MARYLAND AVIATION ADMINISTRATION
 OFFICE OF TECHNOLOGY
 BALTIMORE/WASHINGTON INTERNATIONAL
 THRUWOOD MARSHALL AIRPORT

PROJECT TITLE: COURTESY PHONE BACKBOARDS
 SHEET TITLE: BACKBOARD ASSEMBLY - SURFACE MOUNT PHONE
 SCALE: AS NOTED DATE: January 2014

CONTRACT NO.:
 SHEET NO.: A-02S

S7 271601 TC Courtesy Phone Backboard Standard

Sheet A-03 Courtesy Phone Backboard Axometric

